




FRONT ELEVATION

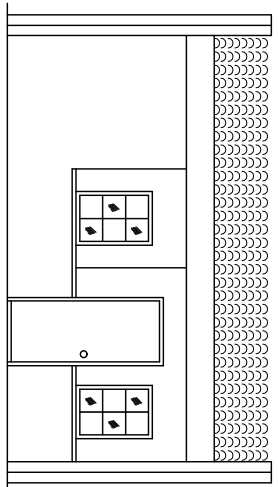

REAR ELEVATION

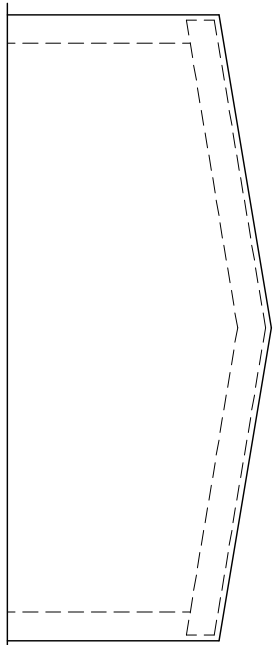


SIDE ELEVATION

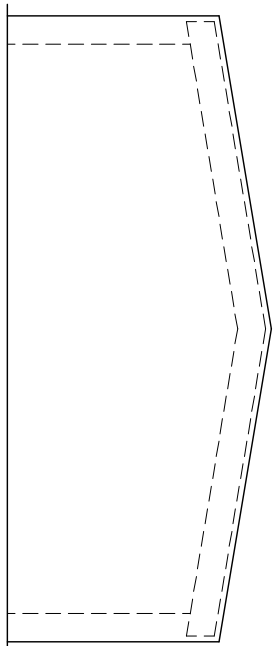

SIDE ELEVATION

| | | | |
|---|---|---|------|
| PRODUCT TITLE ENVIRO BOARD ROW HOUSE MODEL ELEVATIONS | SCALE SHEET NO. 3/16"x1'-0" EVB-2005 | SHEET REV | DATE |

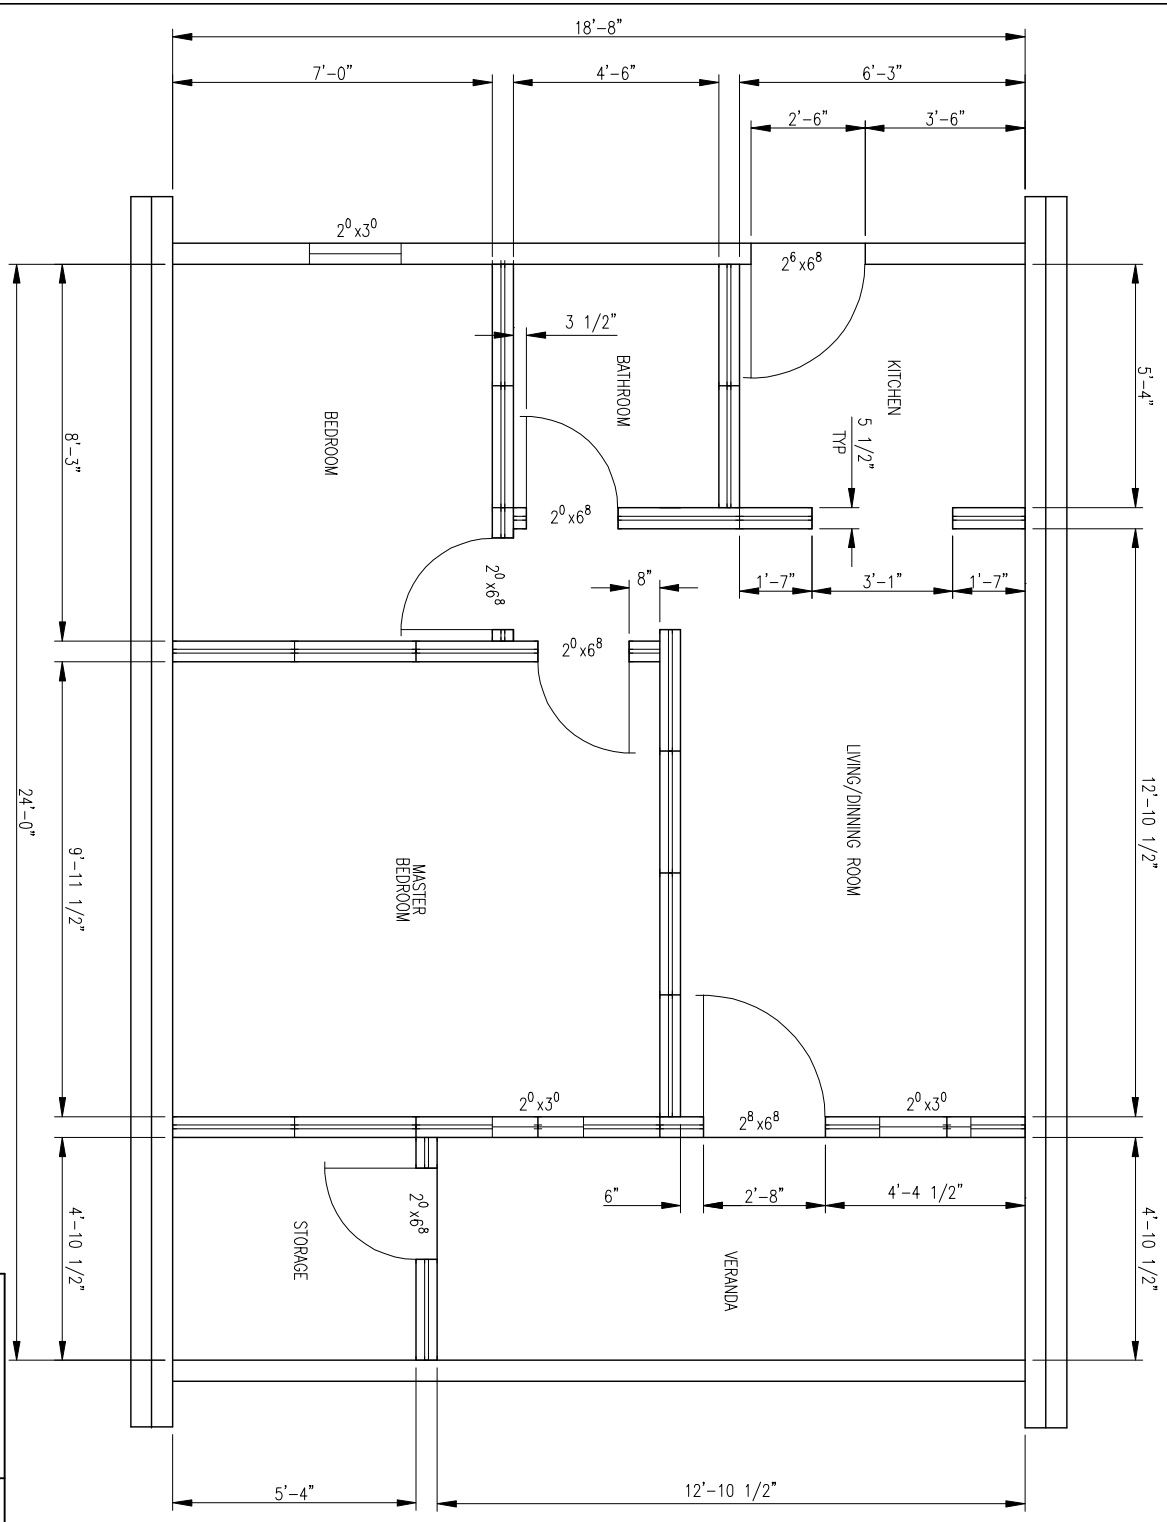


FLOOR PLAN

3/8" = 1'-0"

PLAN SCALE: 3/2
AT SITE ENGINEERING
 ENVIRONMENTAL ENGINEERING
 12-11-07

| ENVIRO BOARD OPERATION | | SCALE | SHEET |
|------------------------|---|--------------|-------|
| PROJECT | ENVIRO BOARD ROW HOUSE | 3/8" = 1'-0" | ENV |
| TITLE | ENVIRO BOARD ROW HOUSE MODEL FLOOR PLAN | | |
| DATE | ENVB-2001 | | |

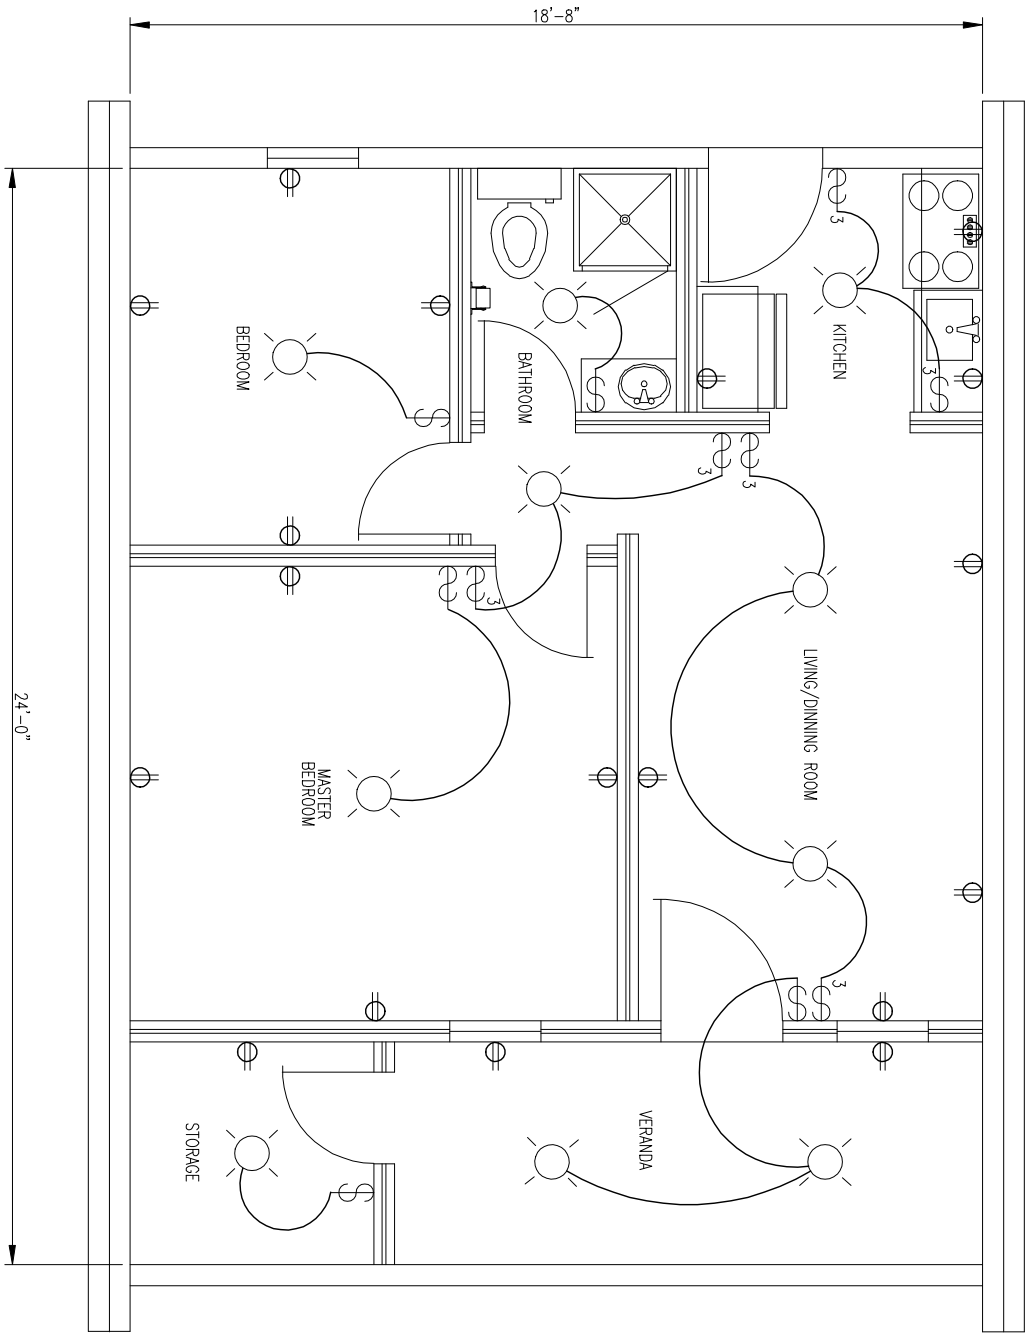


ELECTRICAL PLAN

3/8" = 1'-0"

- LEGEND:**
- ☉ OVERHEAD LIGHT FIXTURE
 - ⊖ RECEPTACLE
 - ↔ LIGHT SWITCH
 - ↔₃ 3 WAY LIGHT SWITCH

| | | | |
|--|--------------|---|--|
| PROJECT | SCALE | SHEET | |
| HOUSE MODEL ELECTRICAL PLAN | 3/8" = 1'-0" | ENVB-2002 | |
| TITLE | DATE | REV | |
| | | | |

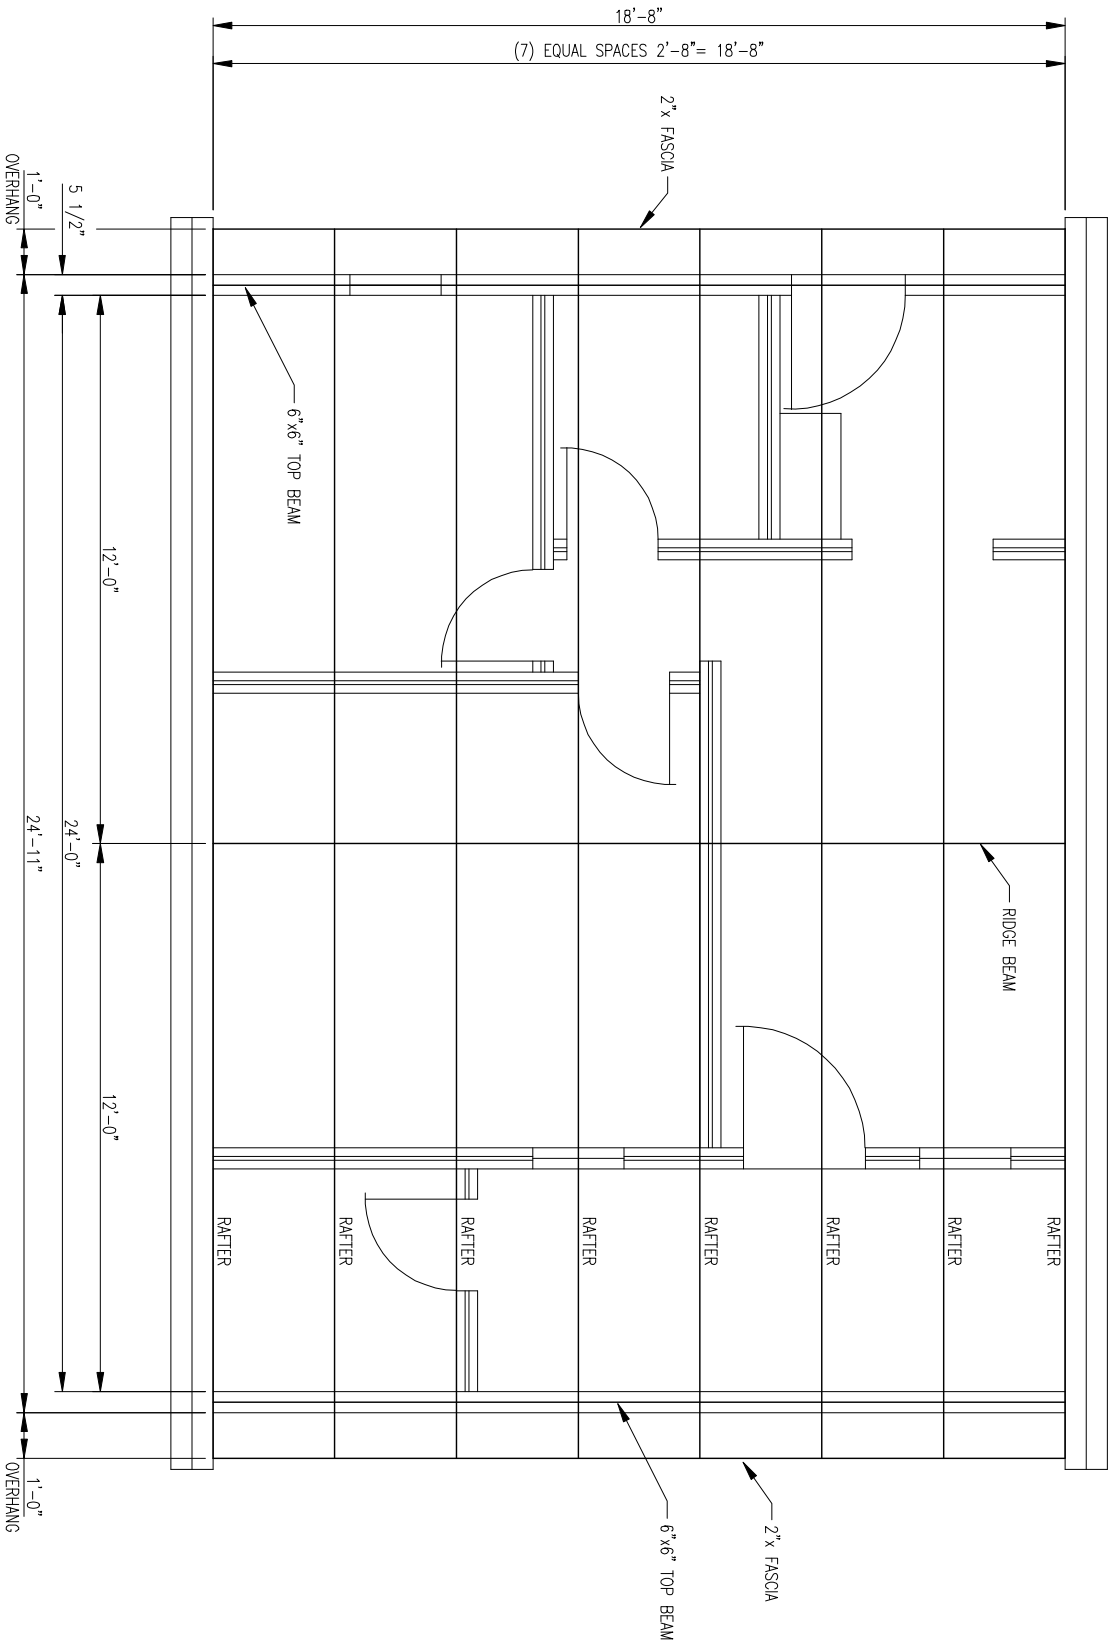


ROOFING PLAN

3/8" = 1'-0"

PLOT SCALE: 3/8" = 1'-0"
 AT SITE ENGINEERING
 ENVIRO BOARD ROW
 12-1-1-03



ENVIRO BOARD
 OPERATION
 PRODUCT: ENVIRO BOARD ROW
 TITLE: HOUSE MODEL ROOFING PLAN

| | | |
|----------|--------------|-------|
| SCALE | 3/8" = 1'-0" | SHEET |
| DATE | | REV |
| EVB-2003 | | |

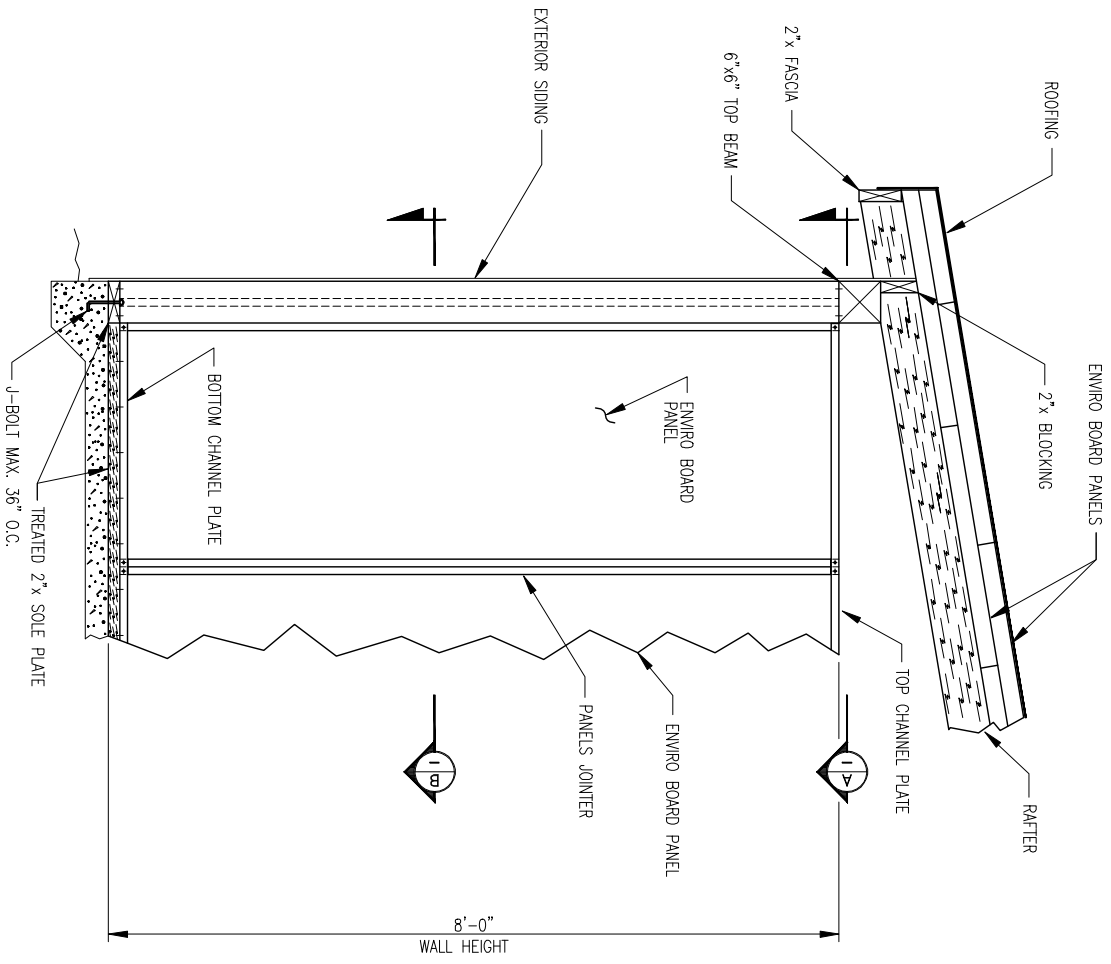


TYP WALL SECTION

3/4" = 1'-0"

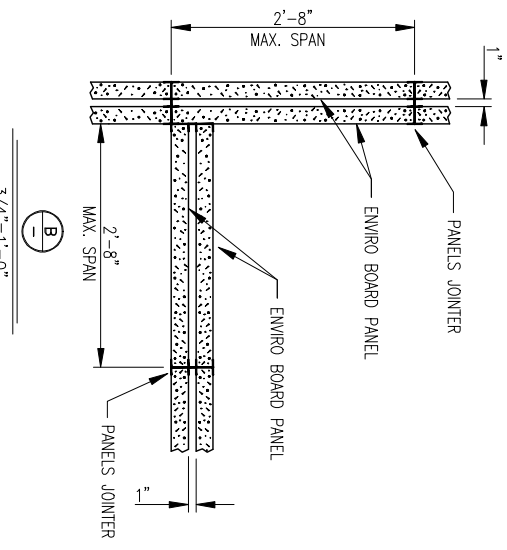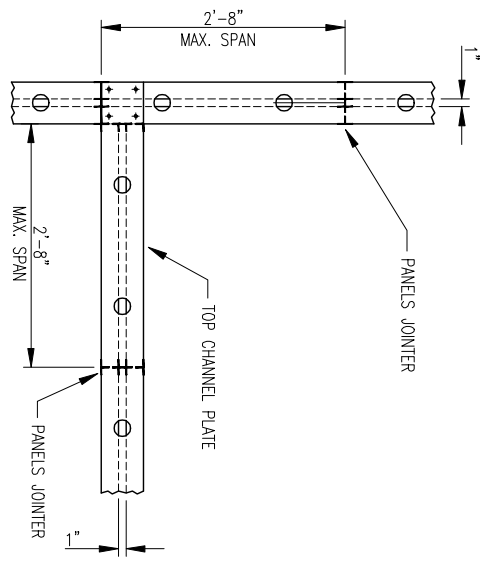


| | | | |
|---|-----------------------|---|--------------------|
| PROJECT ENVIRO BOARD ROW HOUSE MODEL WALL CONNECTIONS | SCALE 3/4" = 1'-0" | SHEET NO. EVB-2004 | DATE REV |
| UPDATED: 12-11-02 | | | |

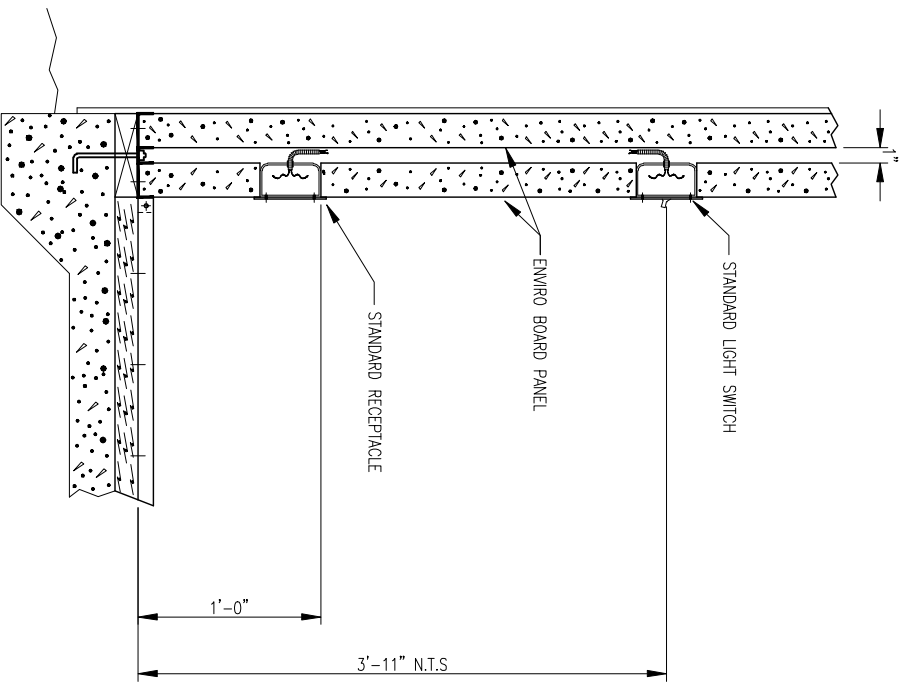

TYP WALL ELECTRICAL SECTION


1 1/2" = 1'-0"

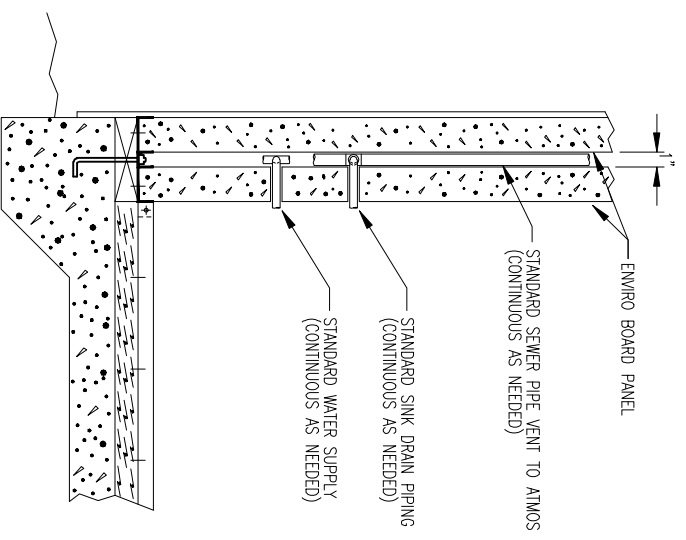

TYP WALL PLUMBING SECTION

1 1/2" = 1'-0"

| | | | |
|---|--------------------------|---------------------------------|------------------|
| PRODUCT: ENVIRO BOARD ROW HOUSE MODEL CONNECTIONS | SCALE: 1 1/2" = 1'-0" | DATE: FEB' | REV: EVB-2005 |

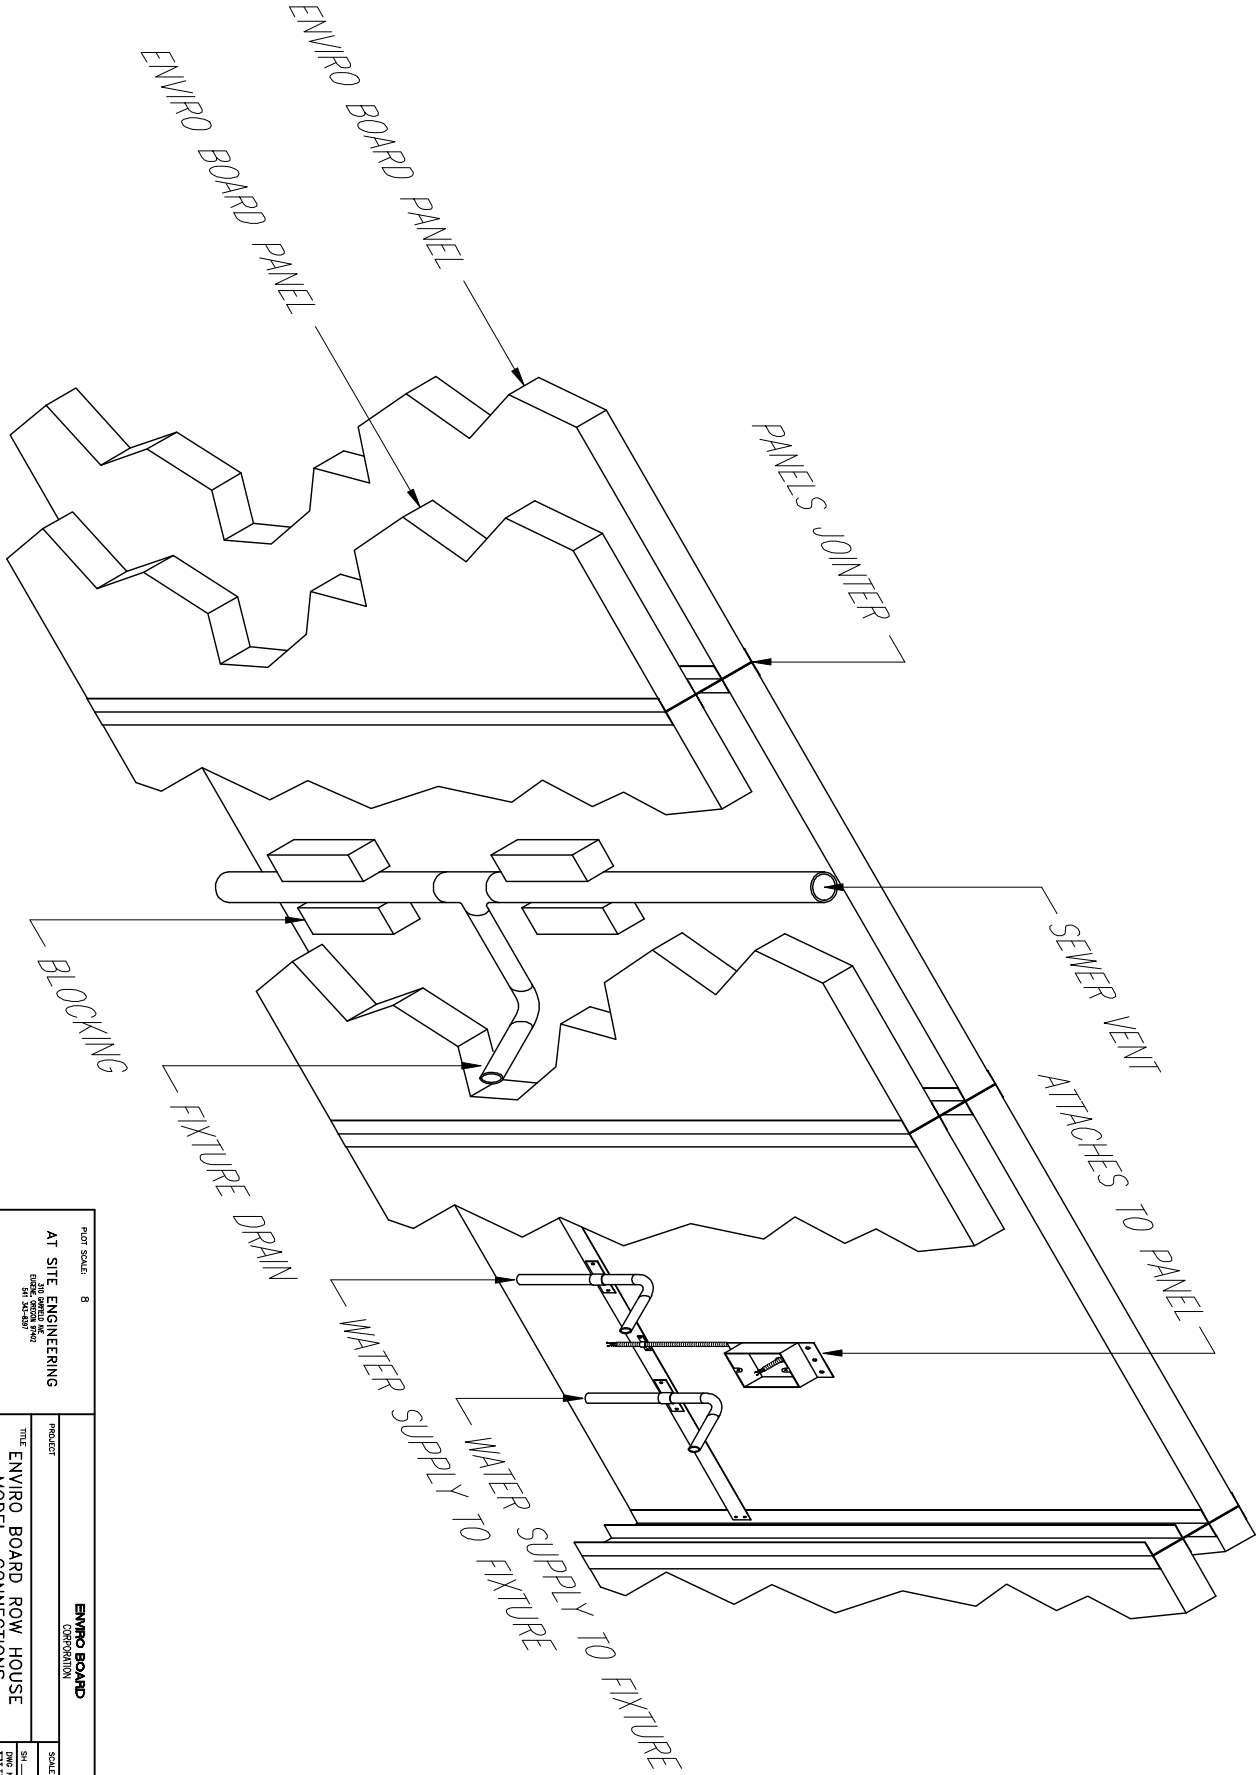

| | | | |
|---|-----------------------|----------------------------------|-------|
| PRODUCT TITLE: ENVIRO BOARD ROW HOUSE MODEL CONNECTIONS | SCALE: 1 1/2" = 1'-0" | SHEET NO.: EVB-2005 | DATE: |